

1,590 - 9,406 SF | FOR LEASE
EXECUTIVE HILLS 25

**LEE &
ASSOCIATES**
COMMERCIAL REAL ESTATE SERVICES



**8400 W. 110TH STREET
OVERLAND PARK, KS 66210**

CONTACT



Brent Roberts, CCIM
913.359.0945
broberts@lee-associates.com

We obtained the information above from sources we believe to be reliable. However, we have not verified its accuracy and make no guarantee, warranty or representation about it. It is submitted subject to the possibility of errors, omissions, change of price, rental or other conditions, prior sale, lease or financing, or withdrawal without notice. We include projections, opinions, assumptions or estimates for example only, and they may not represent current or future performance of the property. You and your tax and legal advisors should conduct your own investigation of the property and transaction.

OFFICE FOR LEASE EXECUTIVE HILLS 25

8400 W. 110th Street, Overland Park, KS 66210



PROPERTY DESCRIPTION

LOCATION, LOCATION, LOCATION

Executive Hills Buildings 25 & 26 are located at 8400 & 8500 W. 110th Street, just north of College Boulevard, at one of the highest points near the center of the prestigious College Boulevard corridor.

Great access from I-435 via the Antioch and Metcalf interchanges, or from U.S. 69 at College Boulevard.

PROPERTY HIGHLIGHTS

- Walkable to restaurants, like Q39 BBQ, Einstein Bagels, Subway, Jimmy John's, LaMar's Donuts, and Tortilla Ranch Mexican Grill.
- Stable local ownership.
- Ample parking.
- Great views from every floor.

CONTACT

Brent Roberts, CCIM
broberts@lee-associates.com
D 913.359.0945

Max Lapke
mlapke@lee-associates.com
D 913.515.3277

OFFERING SUMMARY

Lease Rate:	\$19.95 - 21.45 SF/yr (Full Service)
Available SF:	1,590 - 9,406 SF
Building Size:	80,970 SF

DEMOGRAPHICS	0.5 MILES	1 MILE	1.5 MILES
Total Households	1,010	4,059	9,906
Total Population	1,882	8,168	20,814
Average HH Income	\$69,922	\$85,948	\$91,592

We obtained the information above from sources we believe to be reliable. However, we have not verified its accuracy and make no guarantee, warranty or representation about it. It is submitted subject to the possibility of errors, omissions, change of price, rental or other conditions, prior sale, lease or financing, or withdrawal without notice. We include projections, opinions, assumptions or estimates for example only, and they may not represent current or future performance of the property. You and your tax and legal advisors should conduct your own investigation of the property and transaction.

OFFICE FOR LEASE EXECUTIVE HILLS 25

8400 W. 110th Street, Overland Park, KS 66210

LEASE INFORMATION

Lease Type:	Full Service	Lease Term:	Negotiable
Total Space:	1,590 - 9,406 SF	Lease Rate:	\$19.95 - \$21.45 SF/yr

AVAILABLE SPACES

SUITE	TENANT	SIZE (SF)	LEASE TYPE	LEASE RATE	VIDEO
Suite 400	Available	9,406 SF	Full Service	\$19.95 - 21.45 SF/yr	View Here
Suite 100	Available	2,371 SF	Full Service	\$19.95 - 21.45 SF/yr	View Here
Suite 350	Available	3,259 SF	Full Service	\$19.95 - 21.45 SF/yr	-
Suite 600	Available	2,659 SF	Full Service	\$19.95 - 21.45 SF/yr	-
Suite 145	Available	1,590 SF	Full Service	\$19.95 - 21.45 SF/yr	-

CONTACT


Brent Roberts, CCIM
broberts@lee-associates.com
D 913.359.0945

Max Lapke
mlapke@lee-associates.com
D 913.515.3277

We obtained the information above from sources we believe to be reliable. However, we have not verified its accuracy and make no guarantee, warranty or representation about it. It is submitted subject to the possibility of errors, omissions, change of price, rental or other conditions, prior sale, lease or financing, or withdrawal without notice. We include projections, opinions, assumptions or estimates for example only, and they may not represent current or future performance of the property. You and your tax and legal advisors should conduct your own investigation of the property and transaction.

OFFICE FOR LEASE EXECUTIVE HILLS 25

8400 W. 110th Street, Overland Park, KS 66210

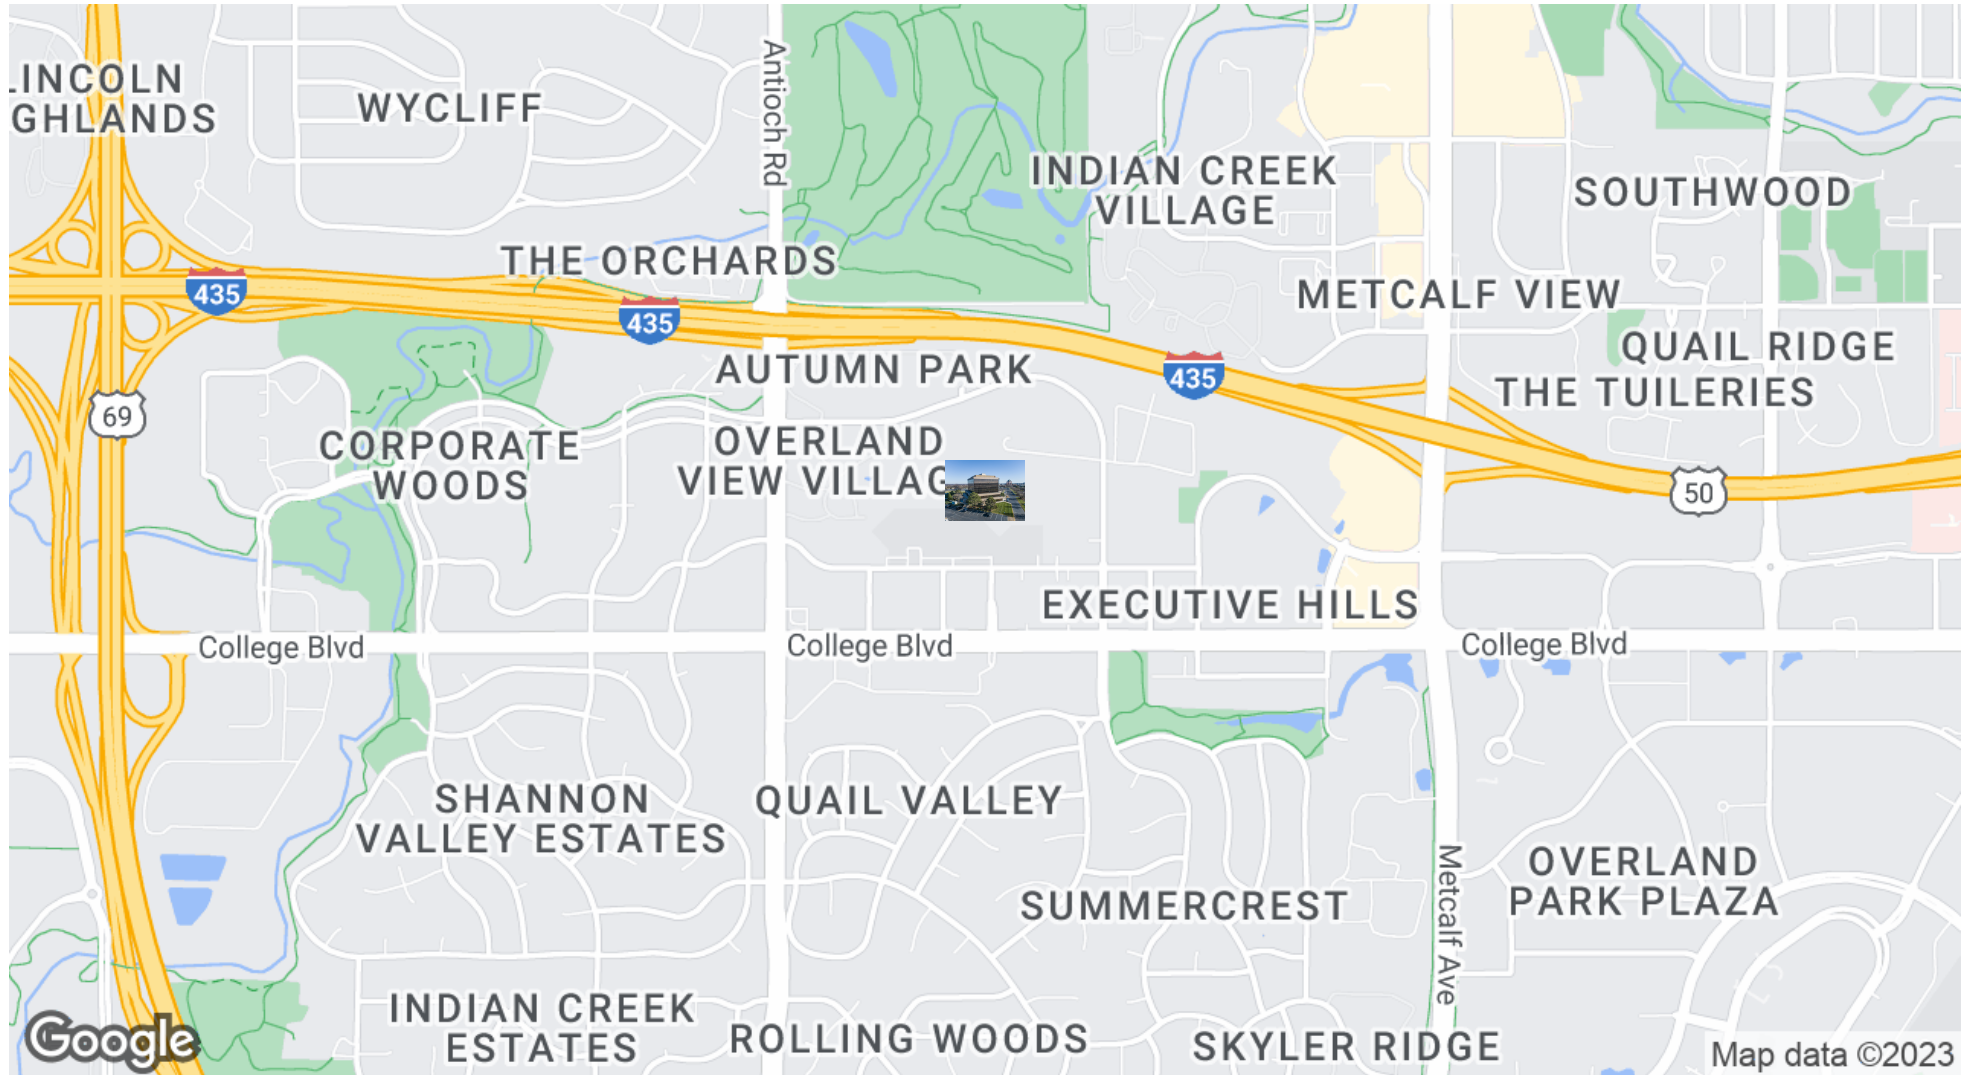

CONTACT

Brent Roberts, CCIM
broberts@lee-associates.com
D 913.359.0945

Max Lapke
mlapke@lee-associates.com
D 913.515.3277


We obtained the information above from sources we believe to be reliable. However, we have not verified its accuracy and make no guarantee, warranty or representation about it. It is submitted subject to the possibility of errors, omissions, change of price, rental or other conditions, prior sale, lease or financing, or withdrawal without notice. We include projections, opinions, assumptions or estimates for example only, and they may not represent current or future performance of the property. You and your tax and legal advisors should conduct your own investigation of the property and transaction.

OFFICE FOR LEASE EXECUTIVE HILLS 25

8400 W. 110th Street, Overland Park, KS 66210

VIDEO TOUR


FINKLE + WILLIAMS ARCHITECTURE
Executive Hills 25
8400 W. 110th St.
Overland Park, Kansas 66210

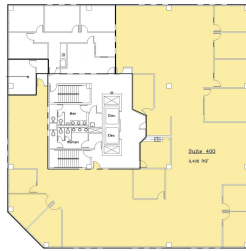

Fourth Floor
Scale: 1"=20'-0"


VIDEO TOUR

Executive Hills 25
8400 W. 110th St.
Overland Park, Kansas 66210

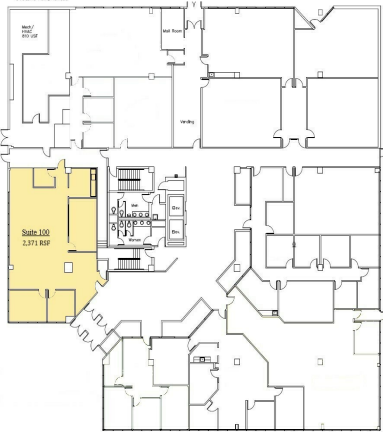


First Floor
Scale: 1"=20'-0"

Executive Hills 25
8400 W. 110th St.
Overland Park, Kansas 66210

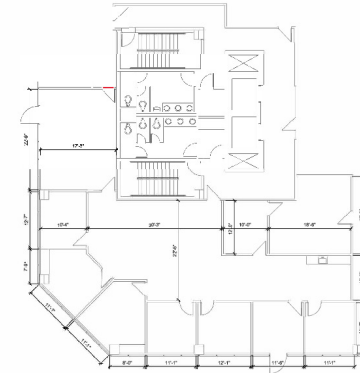

SUITE 350 3,259 RSF
Scale: 1/8"=1'-0"

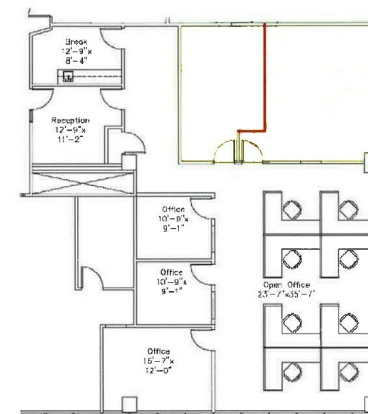

8400-000 2019.11.02

CONTACT

Brent Roberts, CCIM
broberts@lee-associates.com
D 913.359.0945

Max Lapke
mlapke@lee-associates.com
D 913.515.3277

We obtained the information above from sources we believe to be reliable. However, we have not verified its accuracy and make no guarantee, warranty or representation about it. It is submitted subject to the possibility of errors, omissions, change of price, rental or other conditions, prior sale, lease or financing, or withdrawal without notice. We include projections, opinions, assumptions or estimates for example only, and they may not represent current or future performance of the property. You and your tax and legal advisors should conduct your own investigation of the property and transaction.